
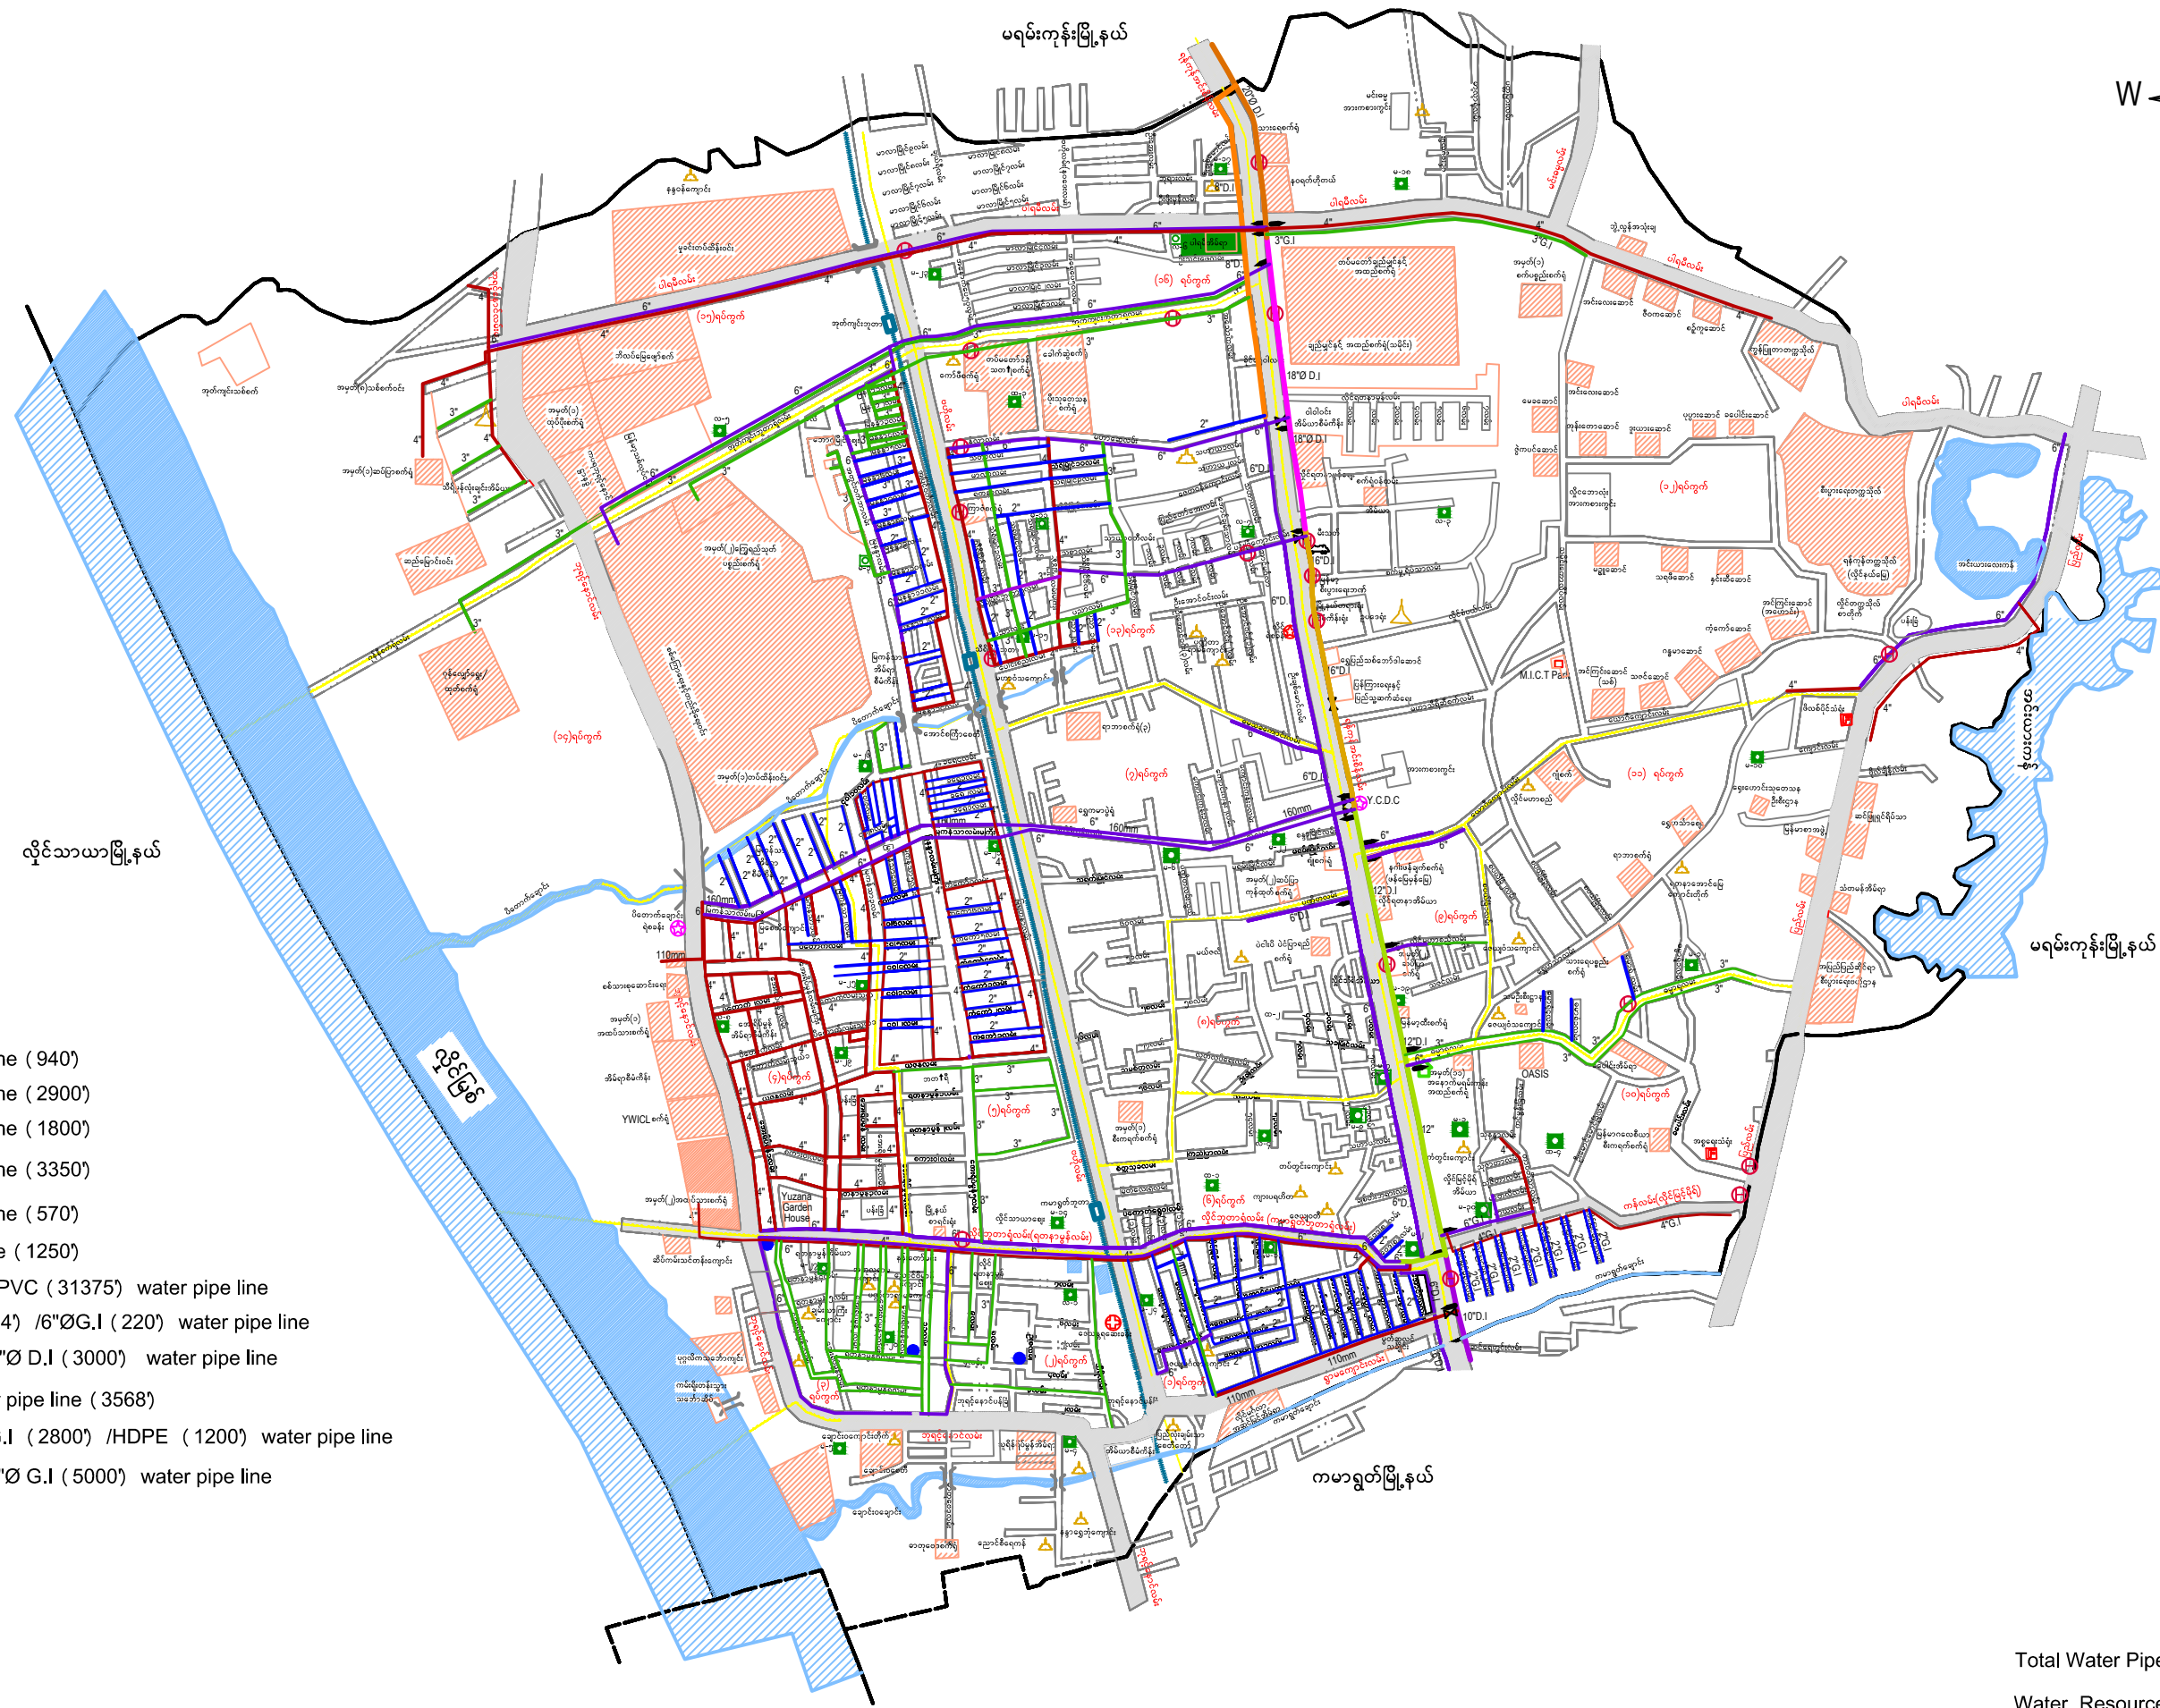


# WATER PIPE LINE MAP OF HLAING TOWNSHIP

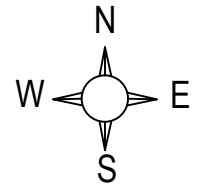

- LEGEND**
- 20"Ø D.I water pipe line ( 940)
  - 18"Ø D.I water pipe line ( 2900)
  - 16"Ø D.I water pipe line ( 1800)
  - 12"Ø D.I water pipe line ( 3350)
  - 10"Ø D.I water pipe line ( 570)
  - 8"Ø D.I water pipe line ( 1250)
  - 6"Ø D.I ( 7050) /6"ØPVC ( 31375) water pipe line
  - 160mmØ HDPE ( 6074) /6"ØG.I ( 220) water pipe line
  - 4"Ø PVC ( 28340) /4"Ø D.I ( 3000) water pipe line
  - 110mm ØHDPE water pipe line ( 3568)
  - 3"Ø PVC ( 24438) /G.I ( 2800) /HDPE ( 1200) water pipe line
  - 2"Ø PVC ( 31508) /2"Ø G.I ( 5000) water pipe line
  - Township boundry
  - Ward boundry
  - Railway
  - Tubewell ( 3-Nos)
  - ⊗ GateValve
  - ⊕ Pump Station ( 3 Nos)
  - ⊕ Pump House
  - ⊕ Fire Hydrant ( 19 Nos)

Total Water Pipe Length - 155383'  
 Water Resources - HLAWGA Reservoir  
 Total Wards - 16 Wards  
 Connetion - 8060 Nos