
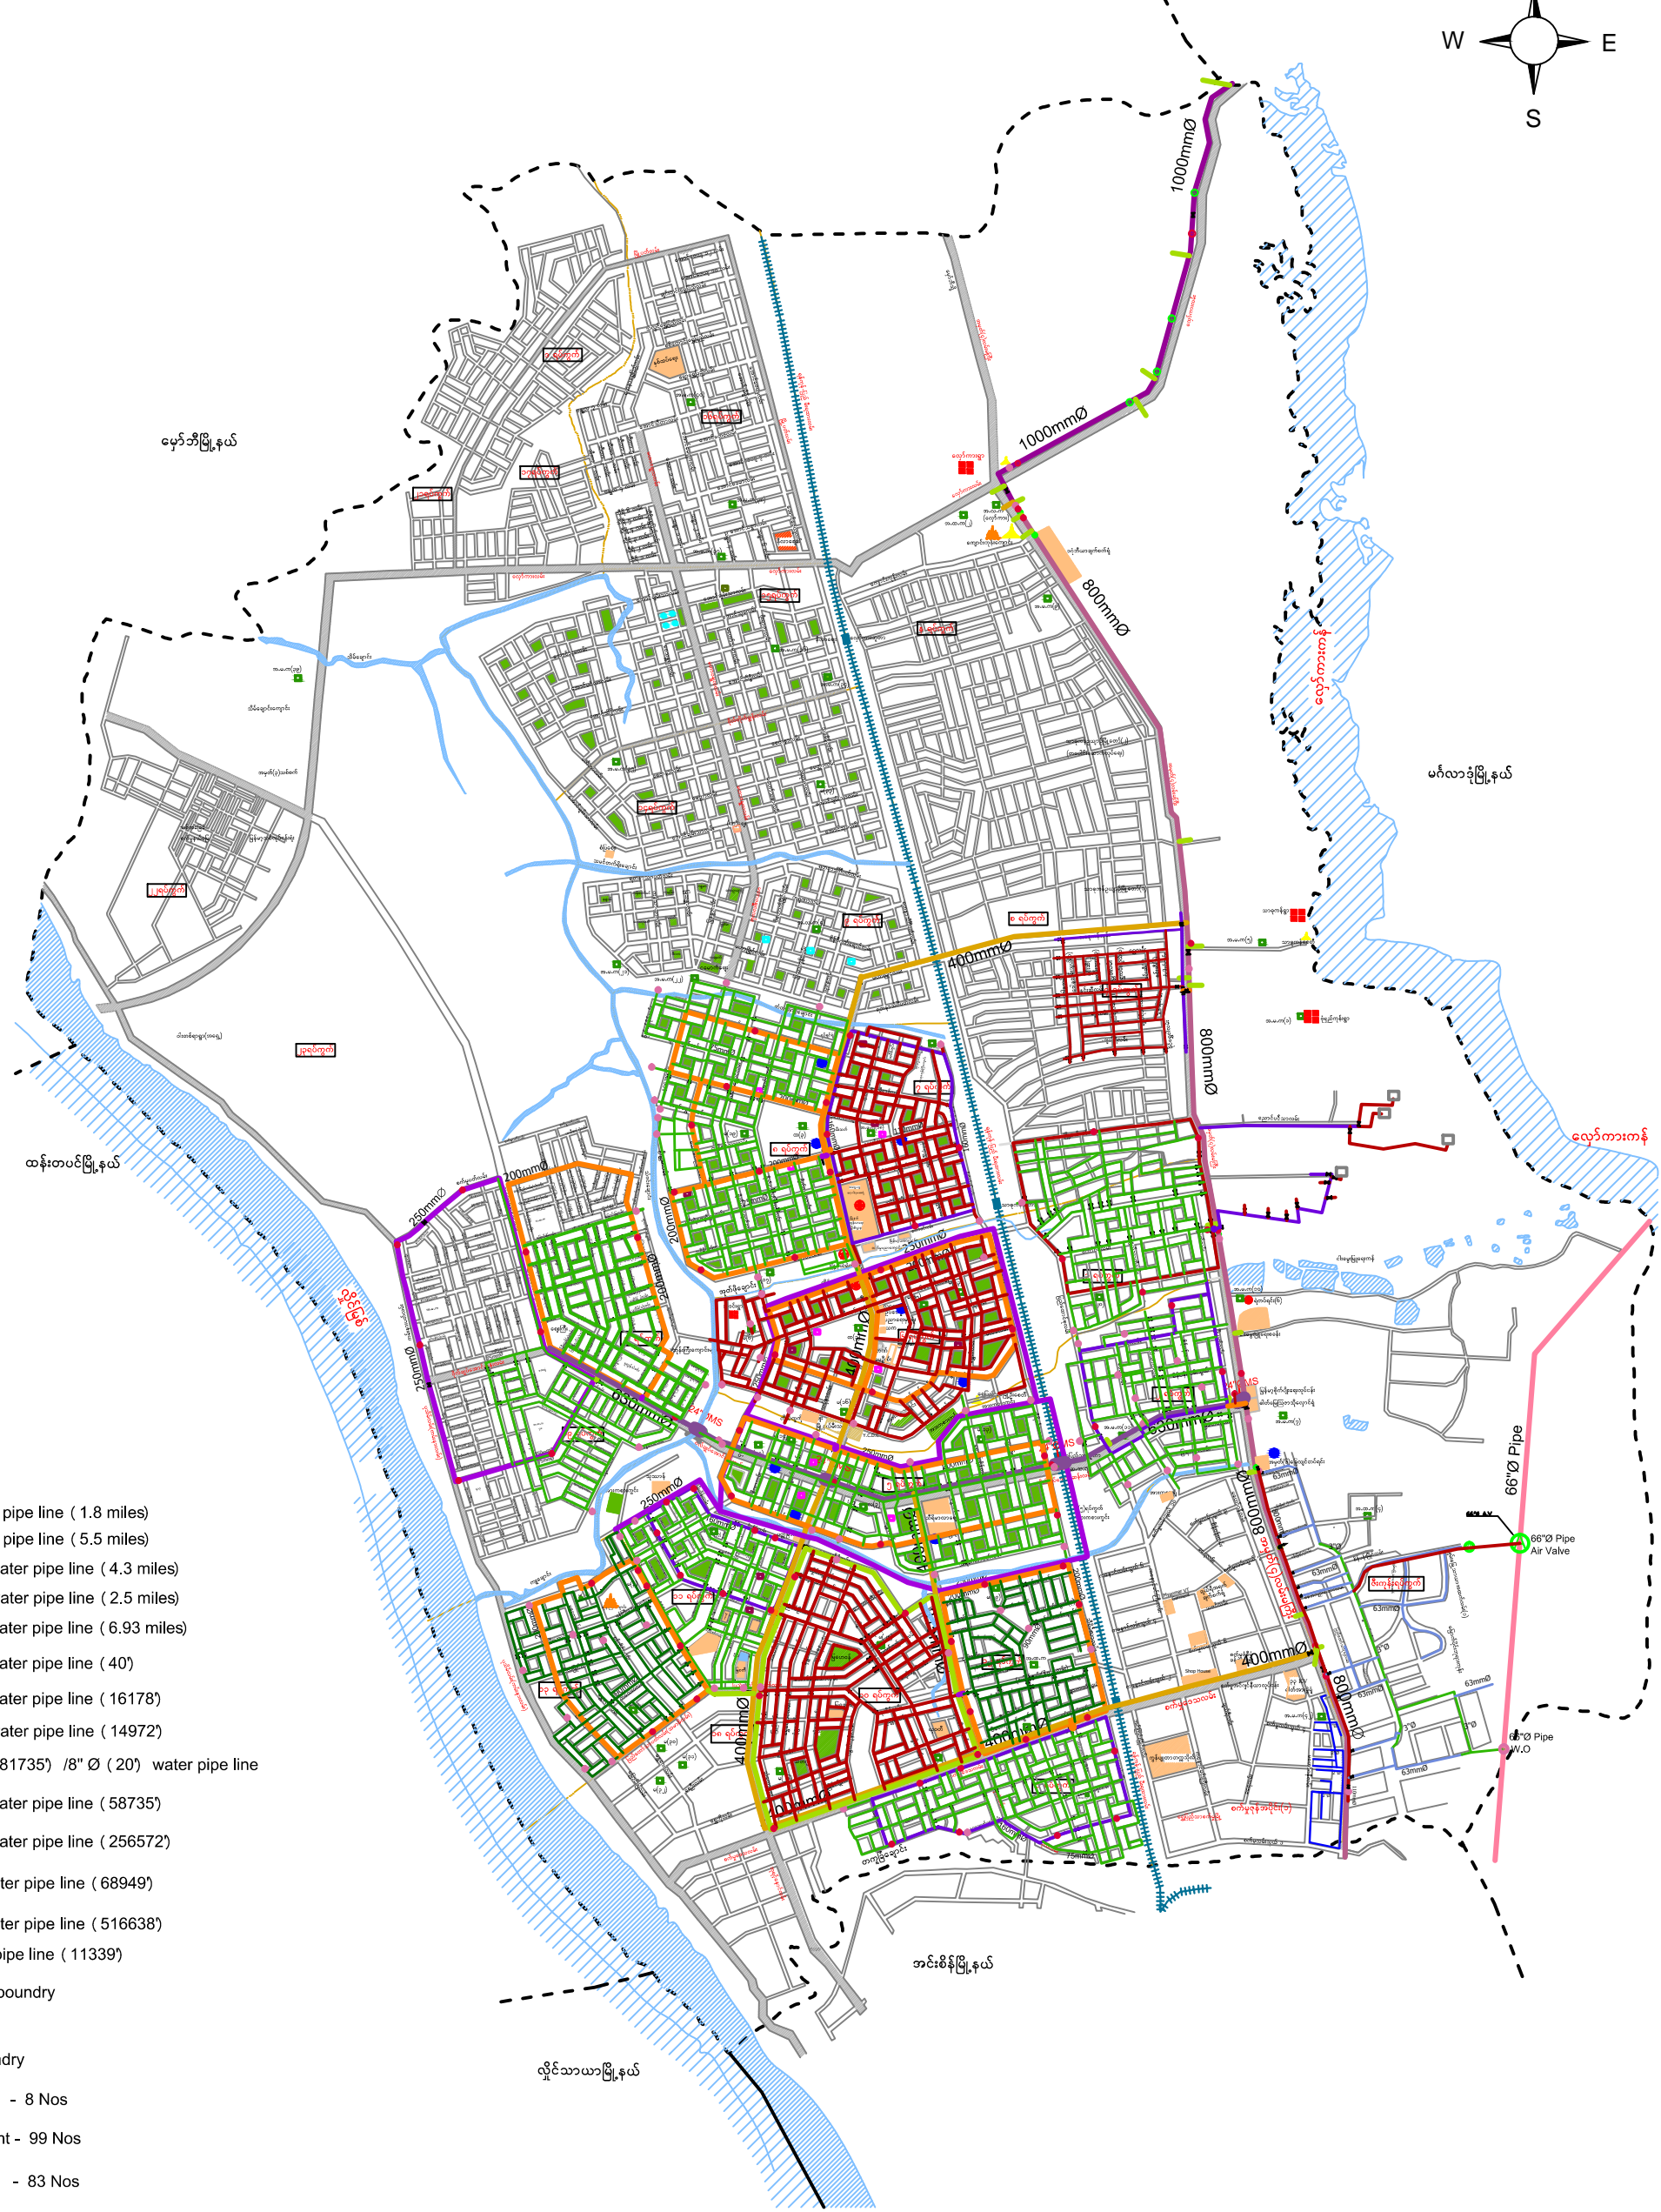


WATER PIPE LINE MAP OF SHWEPYITHAR TOWNSHIP

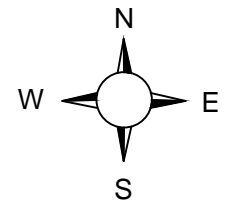

- LEGEND**
- 66"Ø water pipe line (1.8 miles)
 - 40"Ø water pipe line (5.5 miles)
 - 800mmØ water pipe line (4.3 miles)
 - 630mmØ water pipe line (2.5 miles)
 - 400mmØ water pipe line (6.93 miles)
 - 355mmØ water pipe line (40)
 - 315mmØ water pipe line (16178)
 - 250mmØ water pipe line (14972)
 - 200mmØ (81735) /8" Ø (20) water pipe line
 - 160mmØ water pipe line (58735)
 - 110mmØ water pipe line (256572)
 - 90mmØ water pipe line (68949)
 - 75mmØ water pipe line (516638)
 - 2"Ø water pipe line (11339)
 - Township boundary
 - Rail way
 - Ward boundary
 - Tubewell - 8 Nos
 - ⊕ Fire Hydrant - 99 Nos
 - ⊕ Wash out - 83 Nos
 - ⊕ Air Valve - (66"Ø-13 Nos)
 - ⊕ Gate Valve - 367 Nos
 - ဌာနခွဲမြို့သဘာဝမြေစိုက်ရေးလှောင်ကန်
 - ဌာနပိုင်စက်ရေတွင်းရေးလှောင်ကန်များ
 - ဌာနပိုင်မြေစိုက်မီးသတ်ရေးလှောင်ကန်
 - ဌာနပိုင်အများသုံးအုတ်ရေကန်(စည်ပင်ချေ) - ၄ ကန်

Total Water Pipe Length	-	1025178'
Water resources	-	HLAWGA Reservoir
Total Wards	-	27 Wards
Connection	-	5456 Nos