



WATER PIPE LINE MAP OF DAGON TOWNSHIP

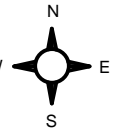

LEGEND

- 42"Ø water pipe line
- 27"Ø C.I water pipe line(5160')
- 24"Ø C.I water pipe line(850')
- 20"Ø water pipe line
- 16"Ø water pipe line
- 15"Ø C.I water pipe line(5900')
- 12"Ø water pipe line
- 12"Ø fire water pipe line
- 9"Ø C.I/Conc: water pipe line(7220'/1200')
- 6"Ø C.I/Conc: water pipe line(8912'/18643')
- 160mm Ø HDPE water pipe line(1710')
- - - 6"Ø fire water pipe line
- 4"Ø Conc: water pipe line(5910')
- 110mm Ø water pipe line(7015')
- - - Ward boundry
- - - Township boundry
- +++++ Railway
- Tubewell - 16 nos.
- ⊗ Gate Valve
- ⊙ Air Valve
- ⊙ Wash out Valve
- ⊙ Fire Hydrant - 10 nos.

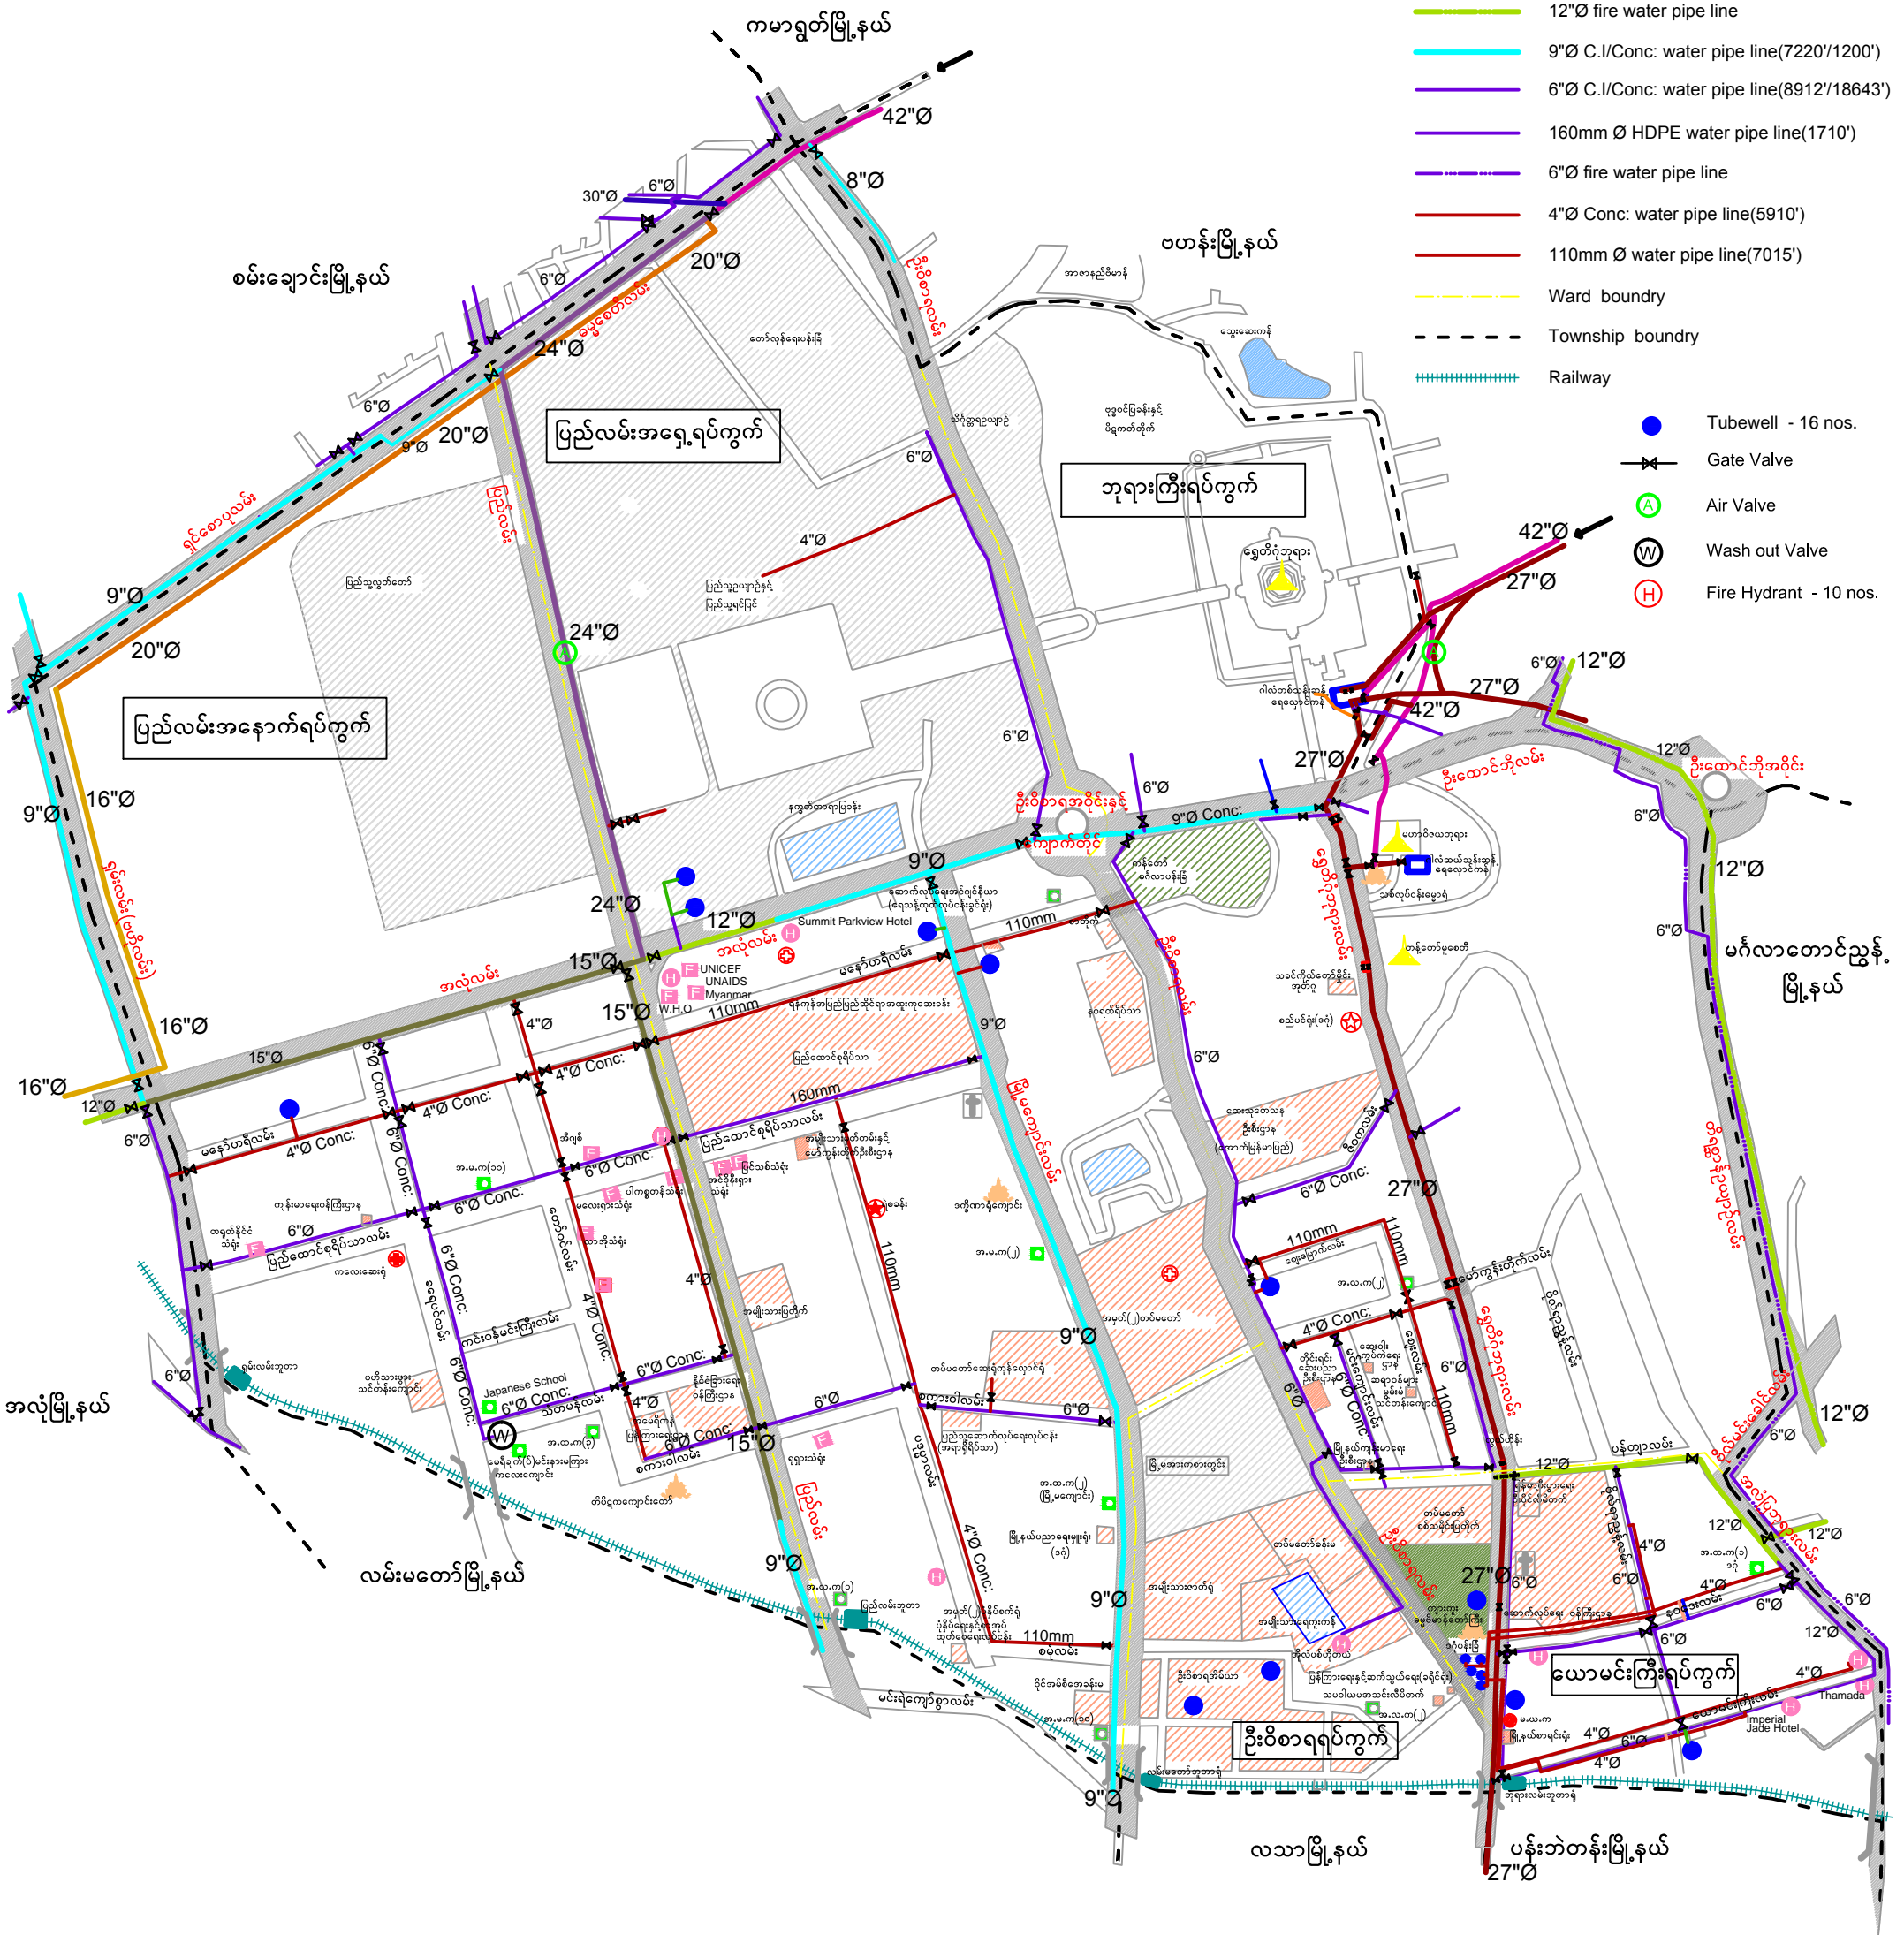

Water resources - SHWEDAGON PAGODA Reservoir

Tubewells in township

Nos of tubewell - 16 nos

Connetion - 2569