
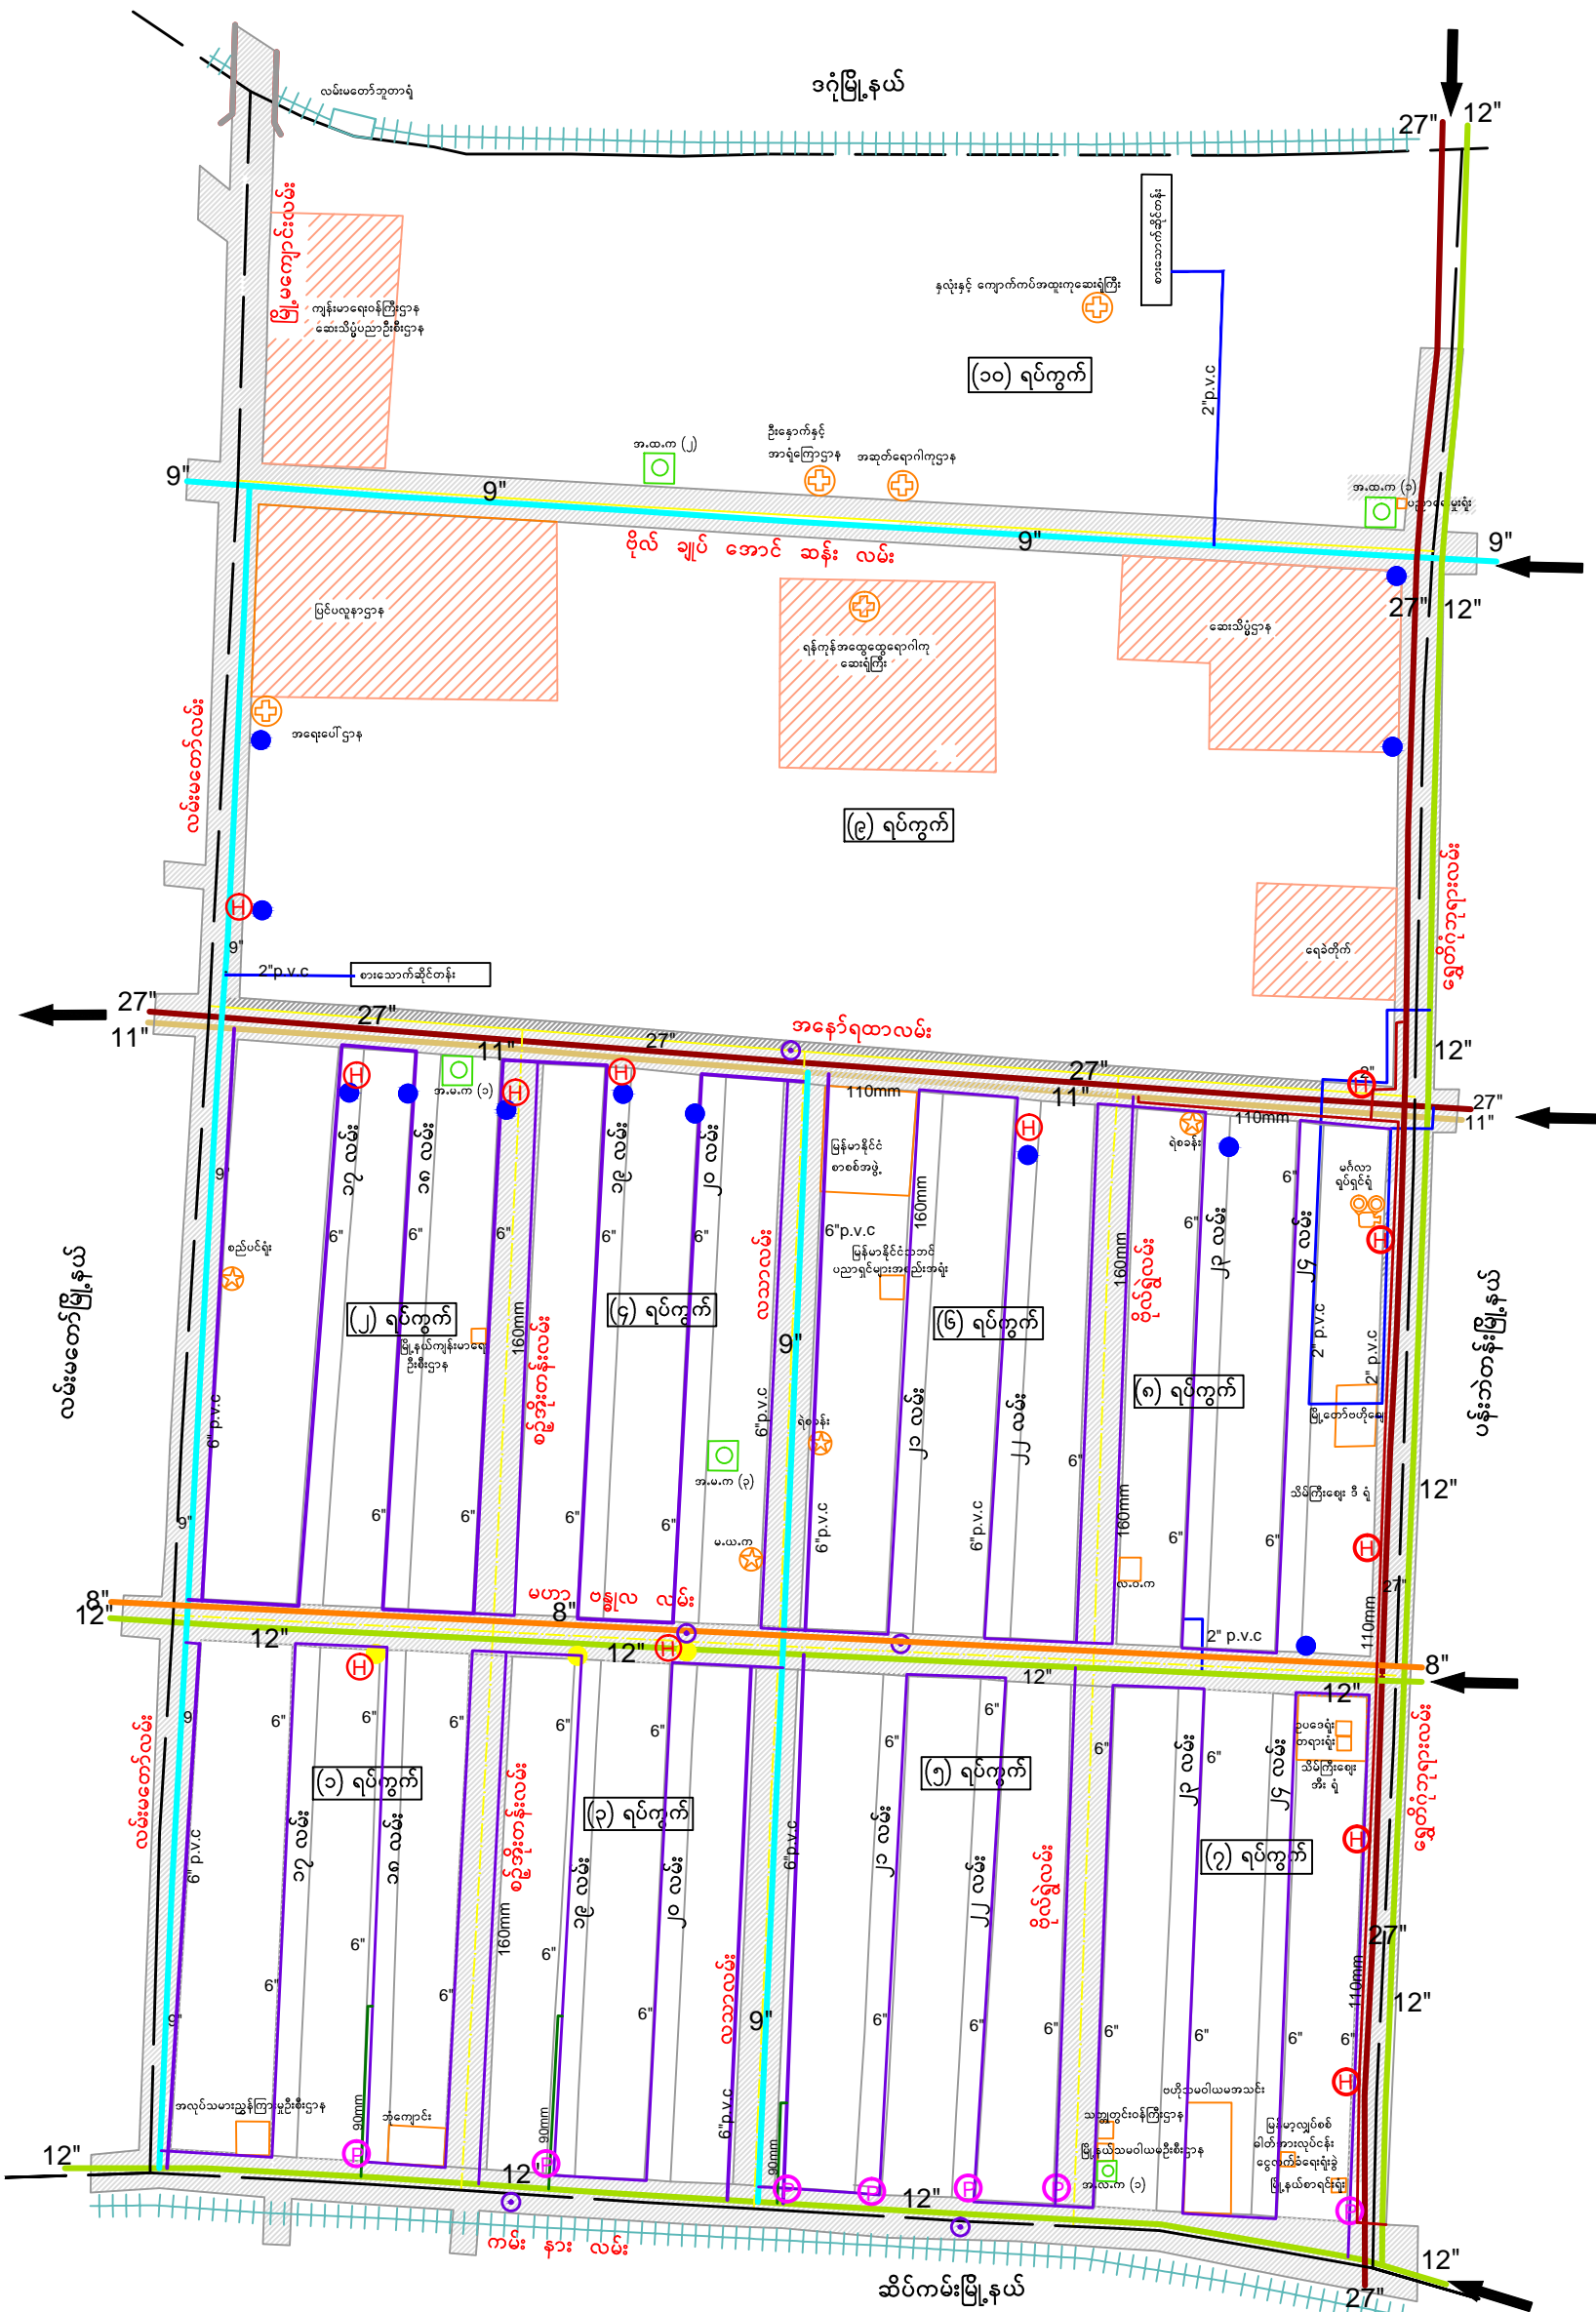


# WATER PIPE LINE MAP OF LATHA TOWNSHIP

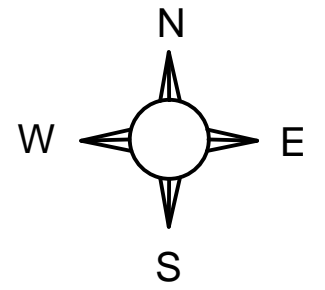

- LEGEND**
- 27"Ø C.I water pipe line ( 5330)
  - 12"Ø C.I water pipe line ( 3840)
  - 11"Ø C.I water pipe line ( 1920)
  - 9"Ø C.I water pipe line ( 6790)
  - 8"Ø C.I water pipe line
  - 6"Ø C.I/p.v.c water pipe line ( 20210/6800)
  - 160mm Ø HDPE water pipe line ( 1700)
  - 110mm Ø HDPE water pipe line
  - 90mm Ø HDPE water pipe line ( 950)
  - Township boundary
  - Ward boundary
  - ⊕ Fire Hydrant - 12 nos
  - ⊕ Pump Station -7 nos
  - Tube well
  - Tube well with Salinity
  - V Gate Valve
  - ⊕ Ejector Station
  - + + + + Railway
- Water resources - HLAGGA Reservoir  
 SHWEDAGON PAGODA Reservoir  
 Tubewells in township  
 Nos of tubewell - 15 nos  
 Connetion - 7421