
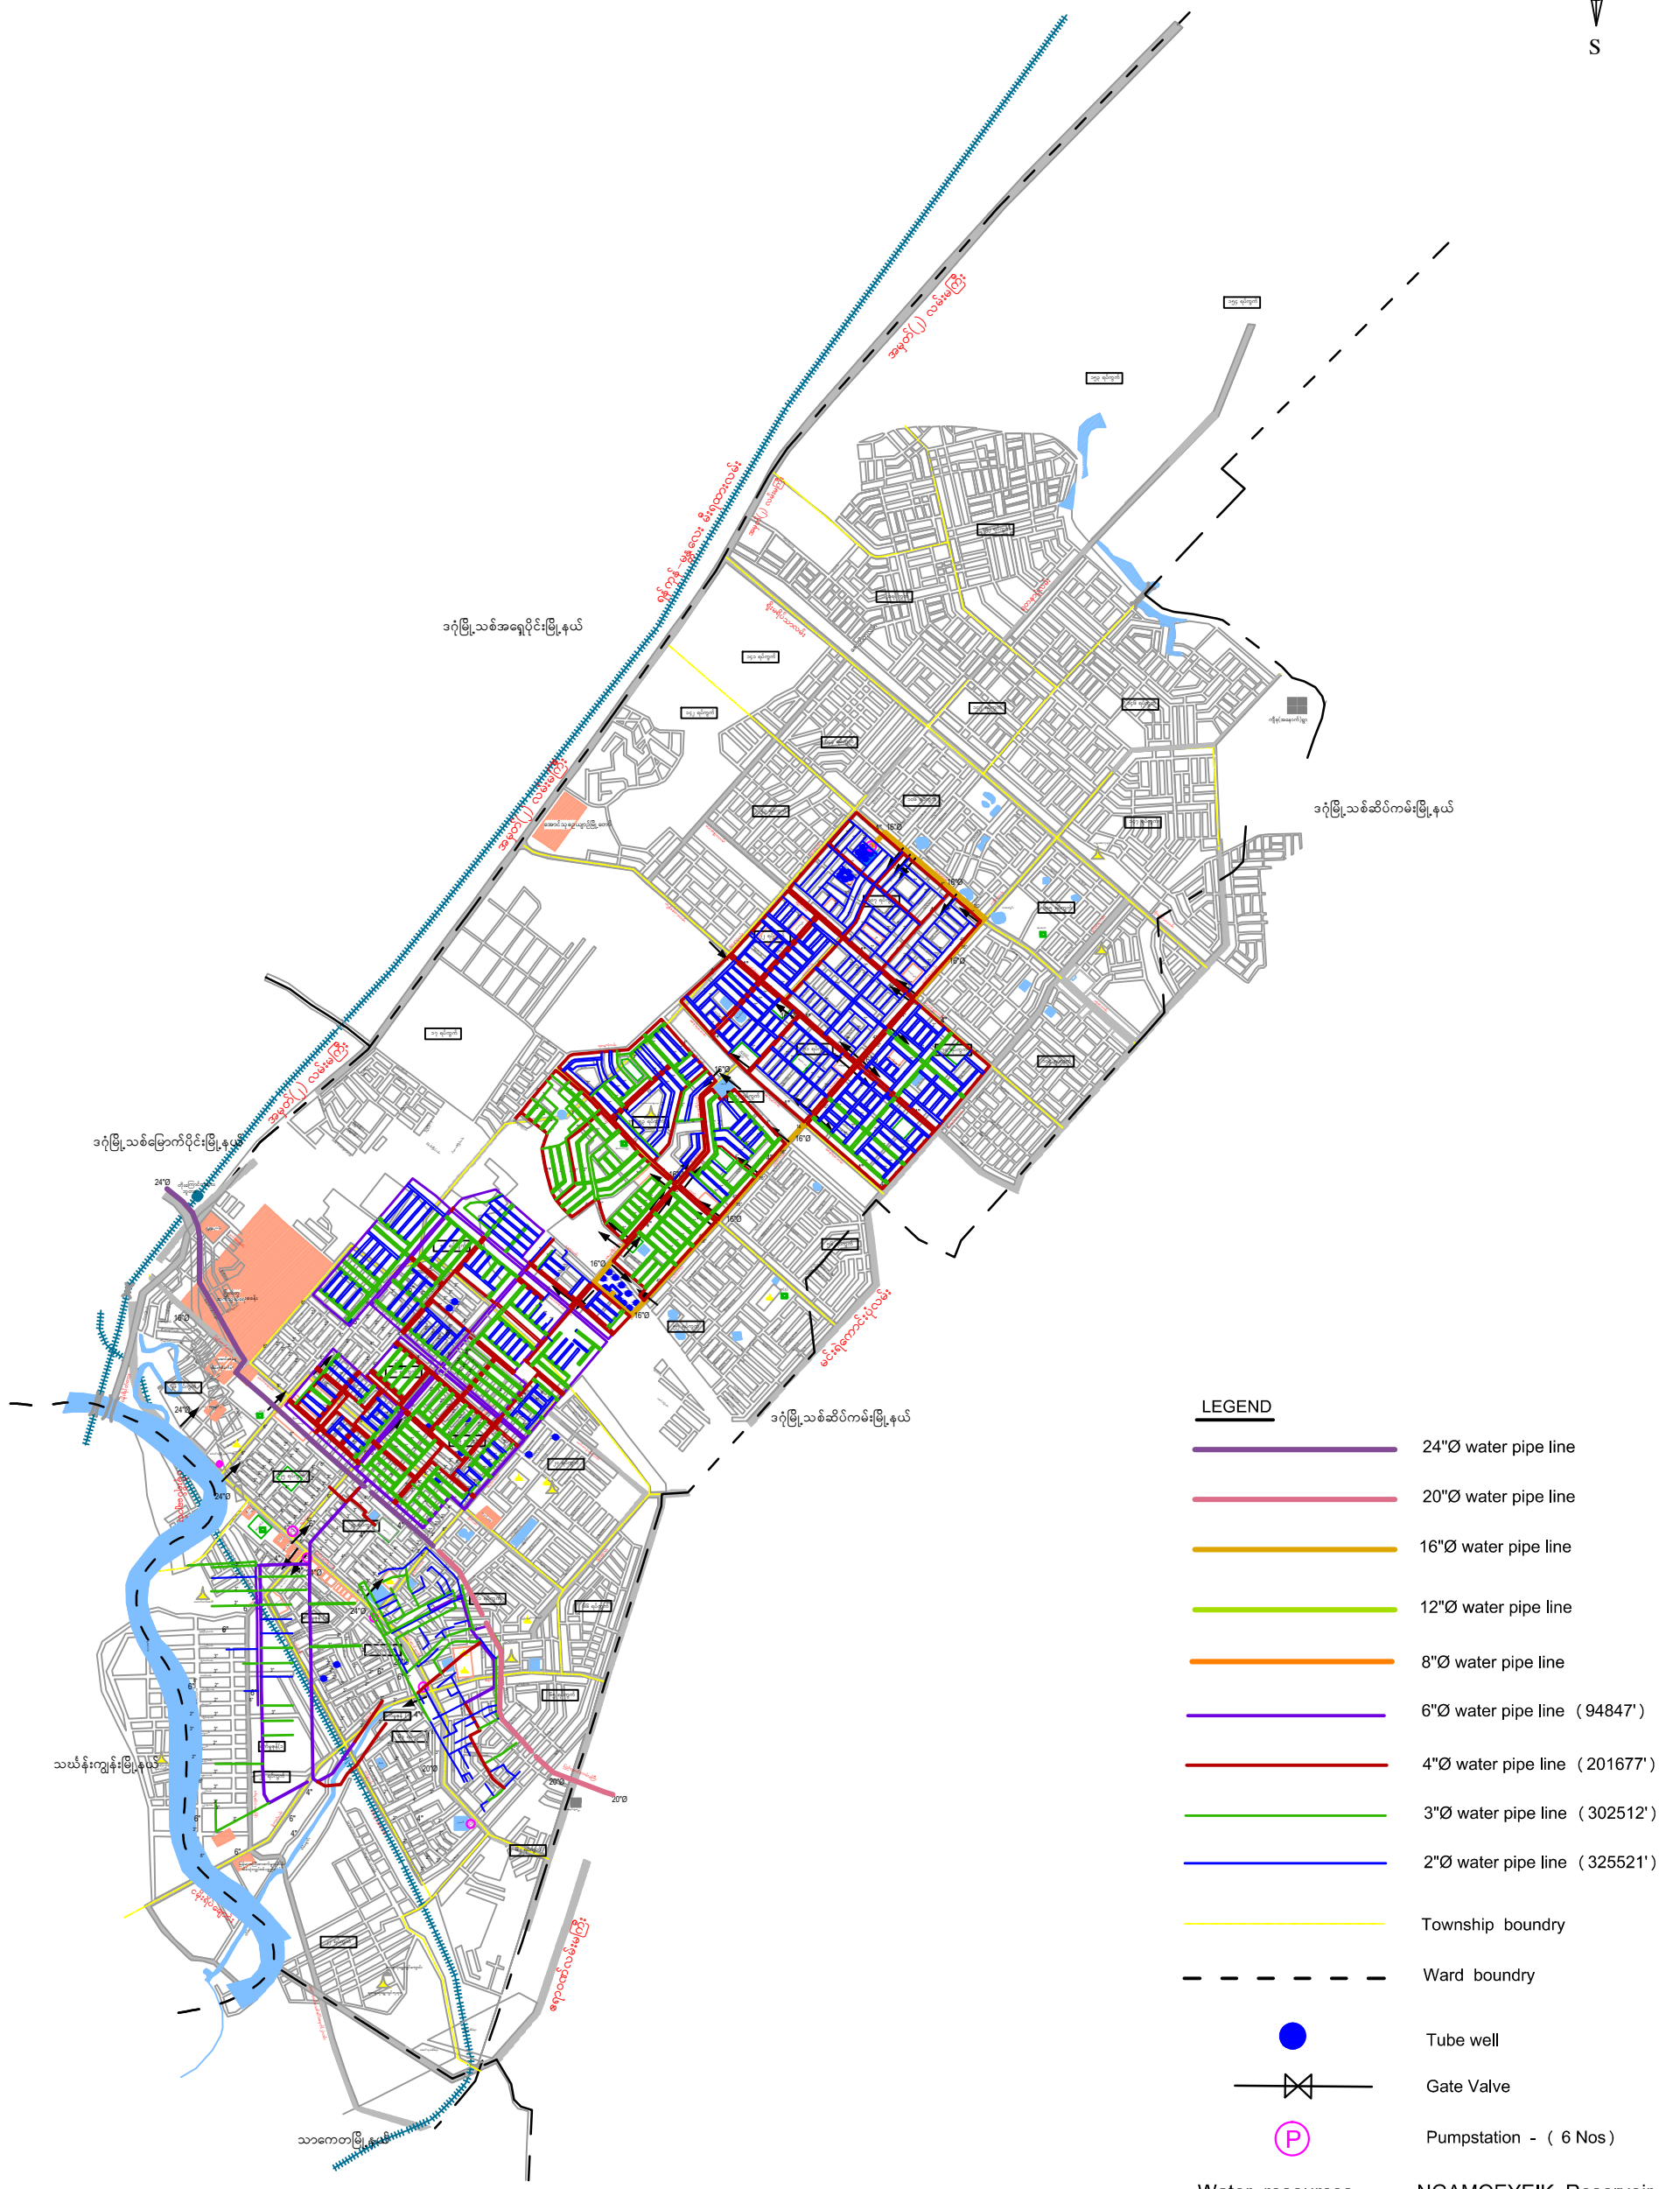


WATER PIPE LINE MAP OF SOUTH DAGON MYOTHIT TOWNSHIP

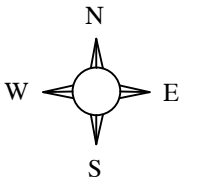

LEGEND

- 24"Ø water pipe line
- 20"Ø water pipe line
- 16"Ø water pipe line
- 12"Ø water pipe line
- 8"Ø water pipe line
- 6"Ø water pipe line (94847')
- 4"Ø water pipe line (201677')
- 3"Ø water pipe line (302512')
- 2"Ø water pipe line (325521')
- Township boundry
- Ward boundry
- Tube well
- X Gate Valve
- P Pumpstation - (6 Nos)
- Water resources - NGAMOYEIJK Reservoir
- Tubewells in township
- Nos of tubewell - 37 nos
- Connetion -