
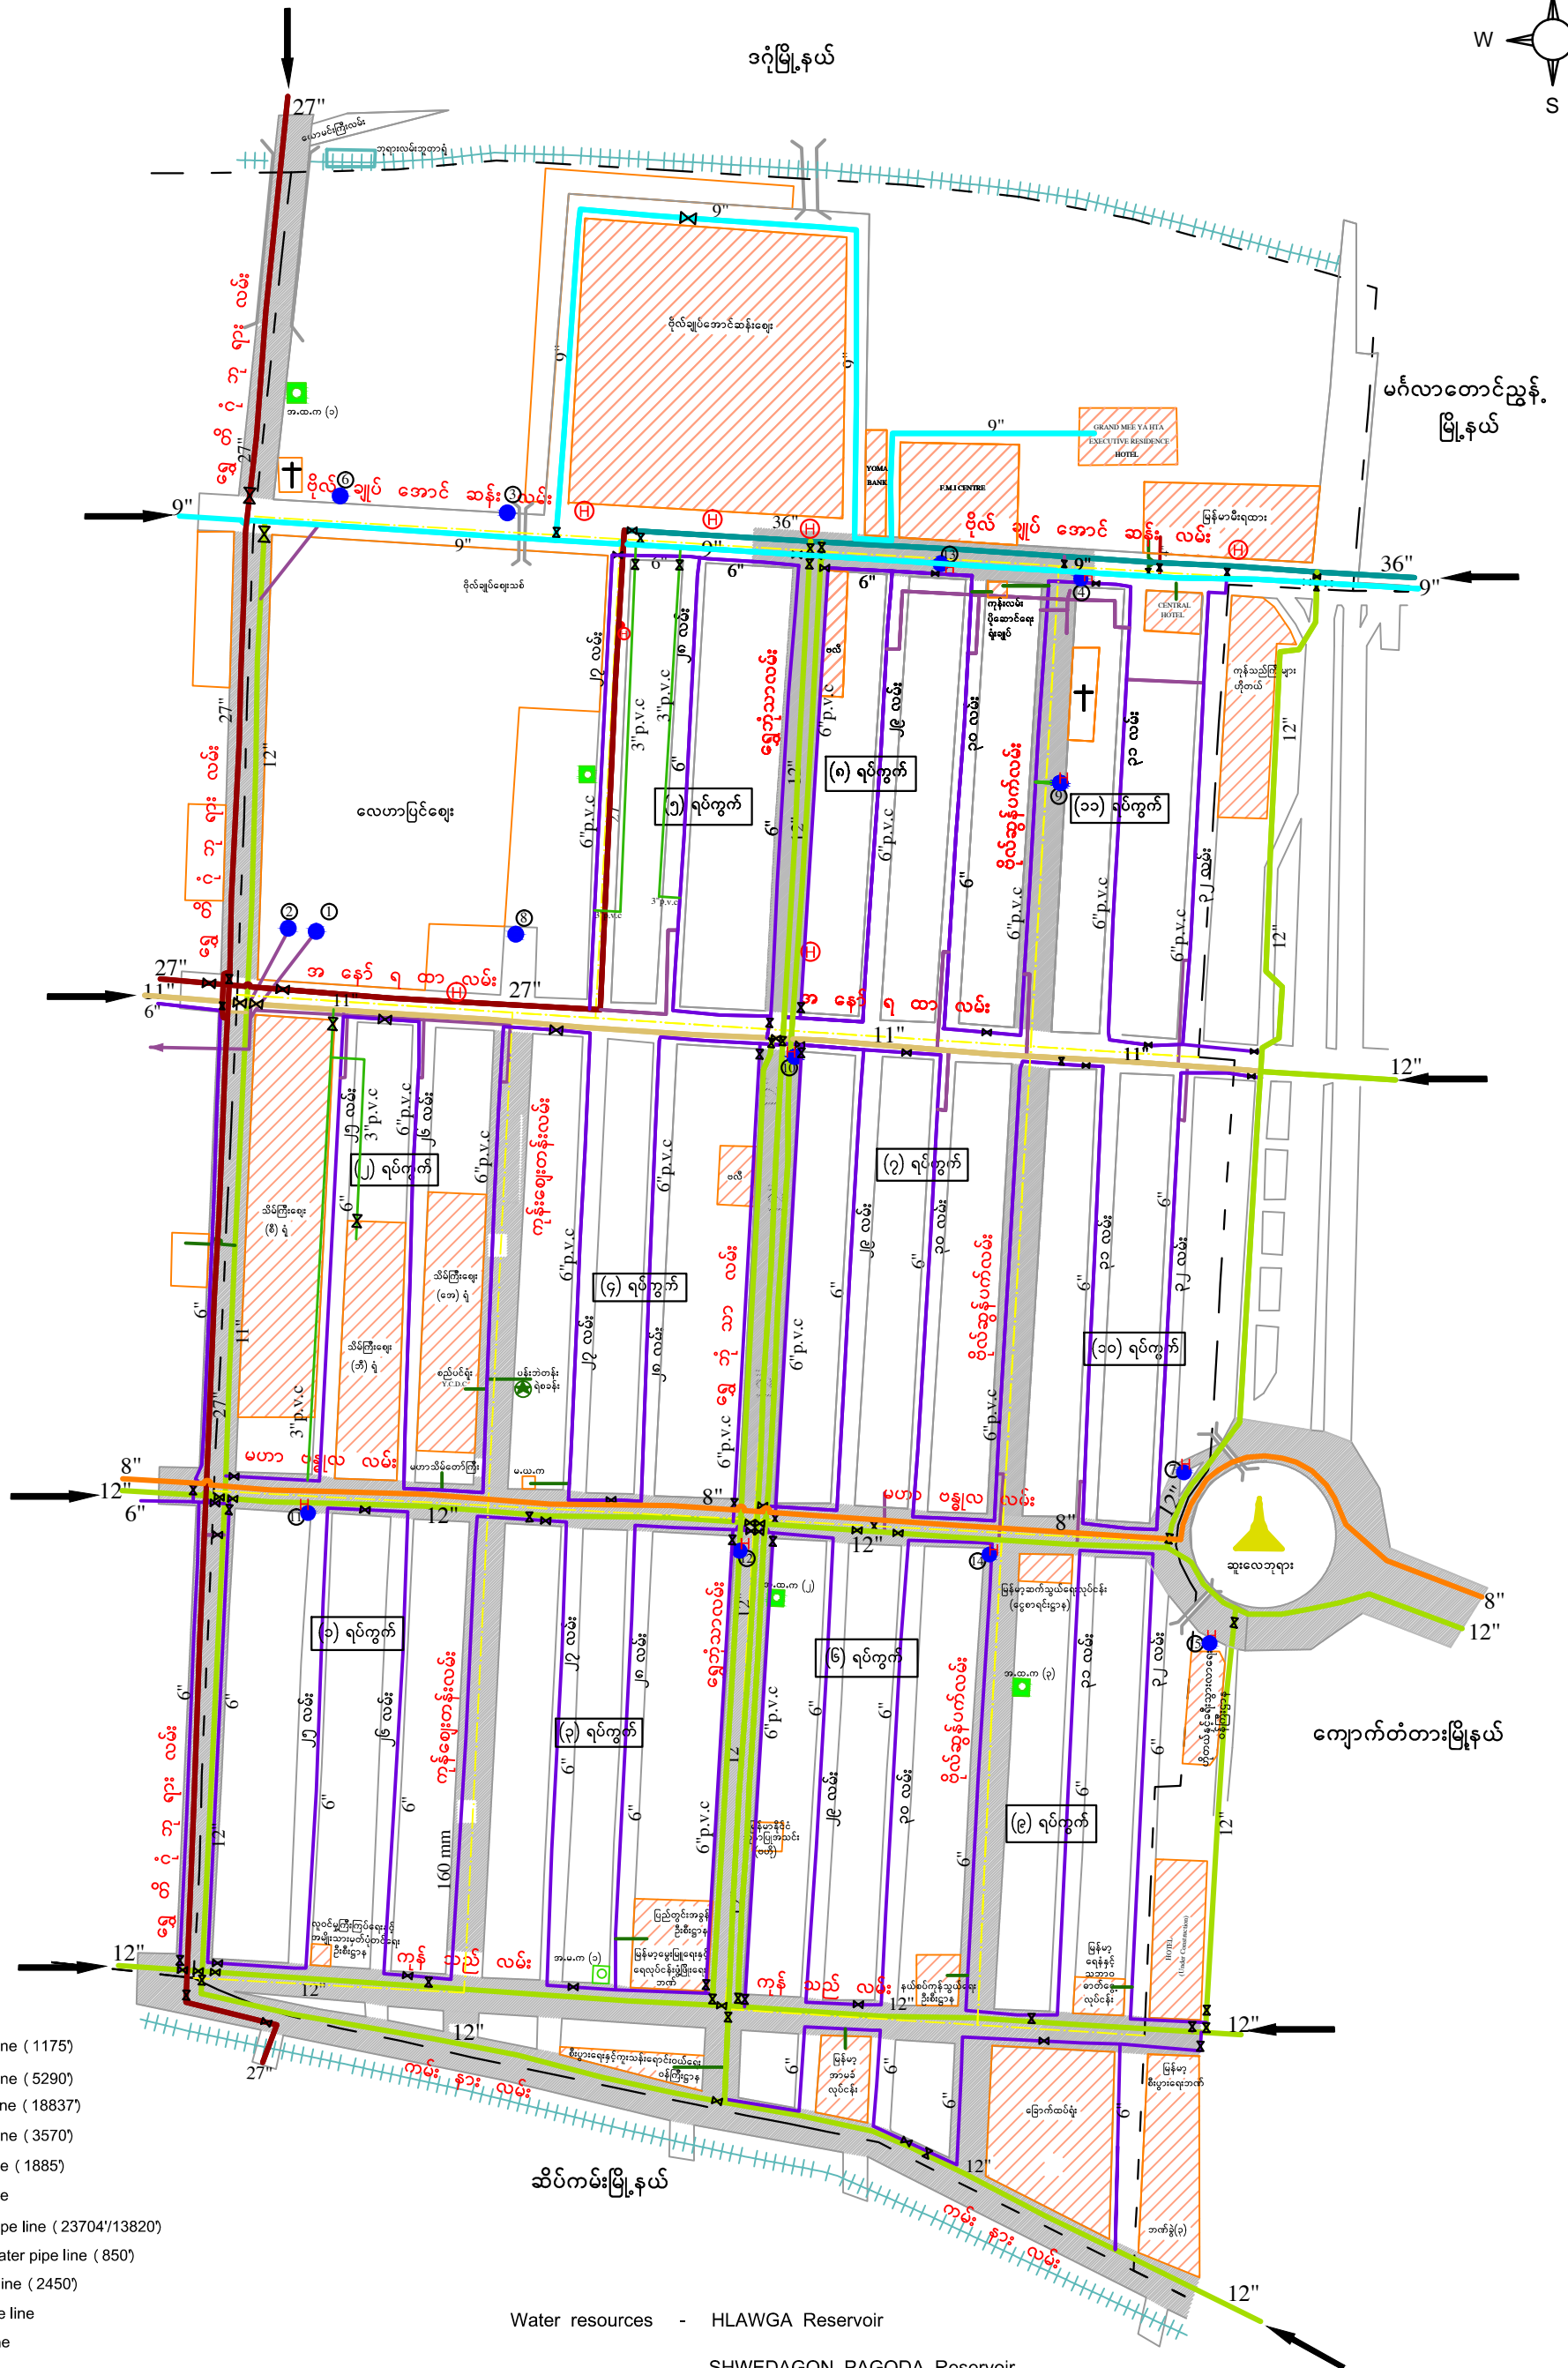


# WATER PIPE LINE MAP OF PABEDAN TOWNSHIP

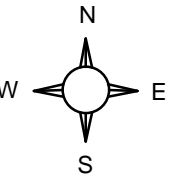

- LEGEND**
- 36"Ø C.I water pipe line ( 1175)
  - 27"Ø C.I water pipe line ( 5290)
  - 12"Ø C.I water pipe line ( 18837)
  - 11"Ø C.I water pipe line ( 3570)
  - 9"Ø C.I water pipe line ( 1885)
  - 8"Ø C.I water pipe line
  - 6"Ø C.I/p.v.c water pipe line ( 23704/13820)
  - 160mm Ø H.D.P.E water pipe line ( 850)
  - 3"Ø p.v.c water pipe line ( 2450)
  - Supported water pipe line
  - Official water pipe line
  - Township boundary
  - Ward boundary
  - ⊕ Fire Hydrant - 15 nos.
  - Tube well
  - |— Gate Valve
  - ++++ Railway

Water resources - HLAWGA Reservoir  
 SHWEDAGON PAGODA Reservoir  
 Tubewells in township  
 Nos of tubewell - 14 nos  
 Connetion - 10064