
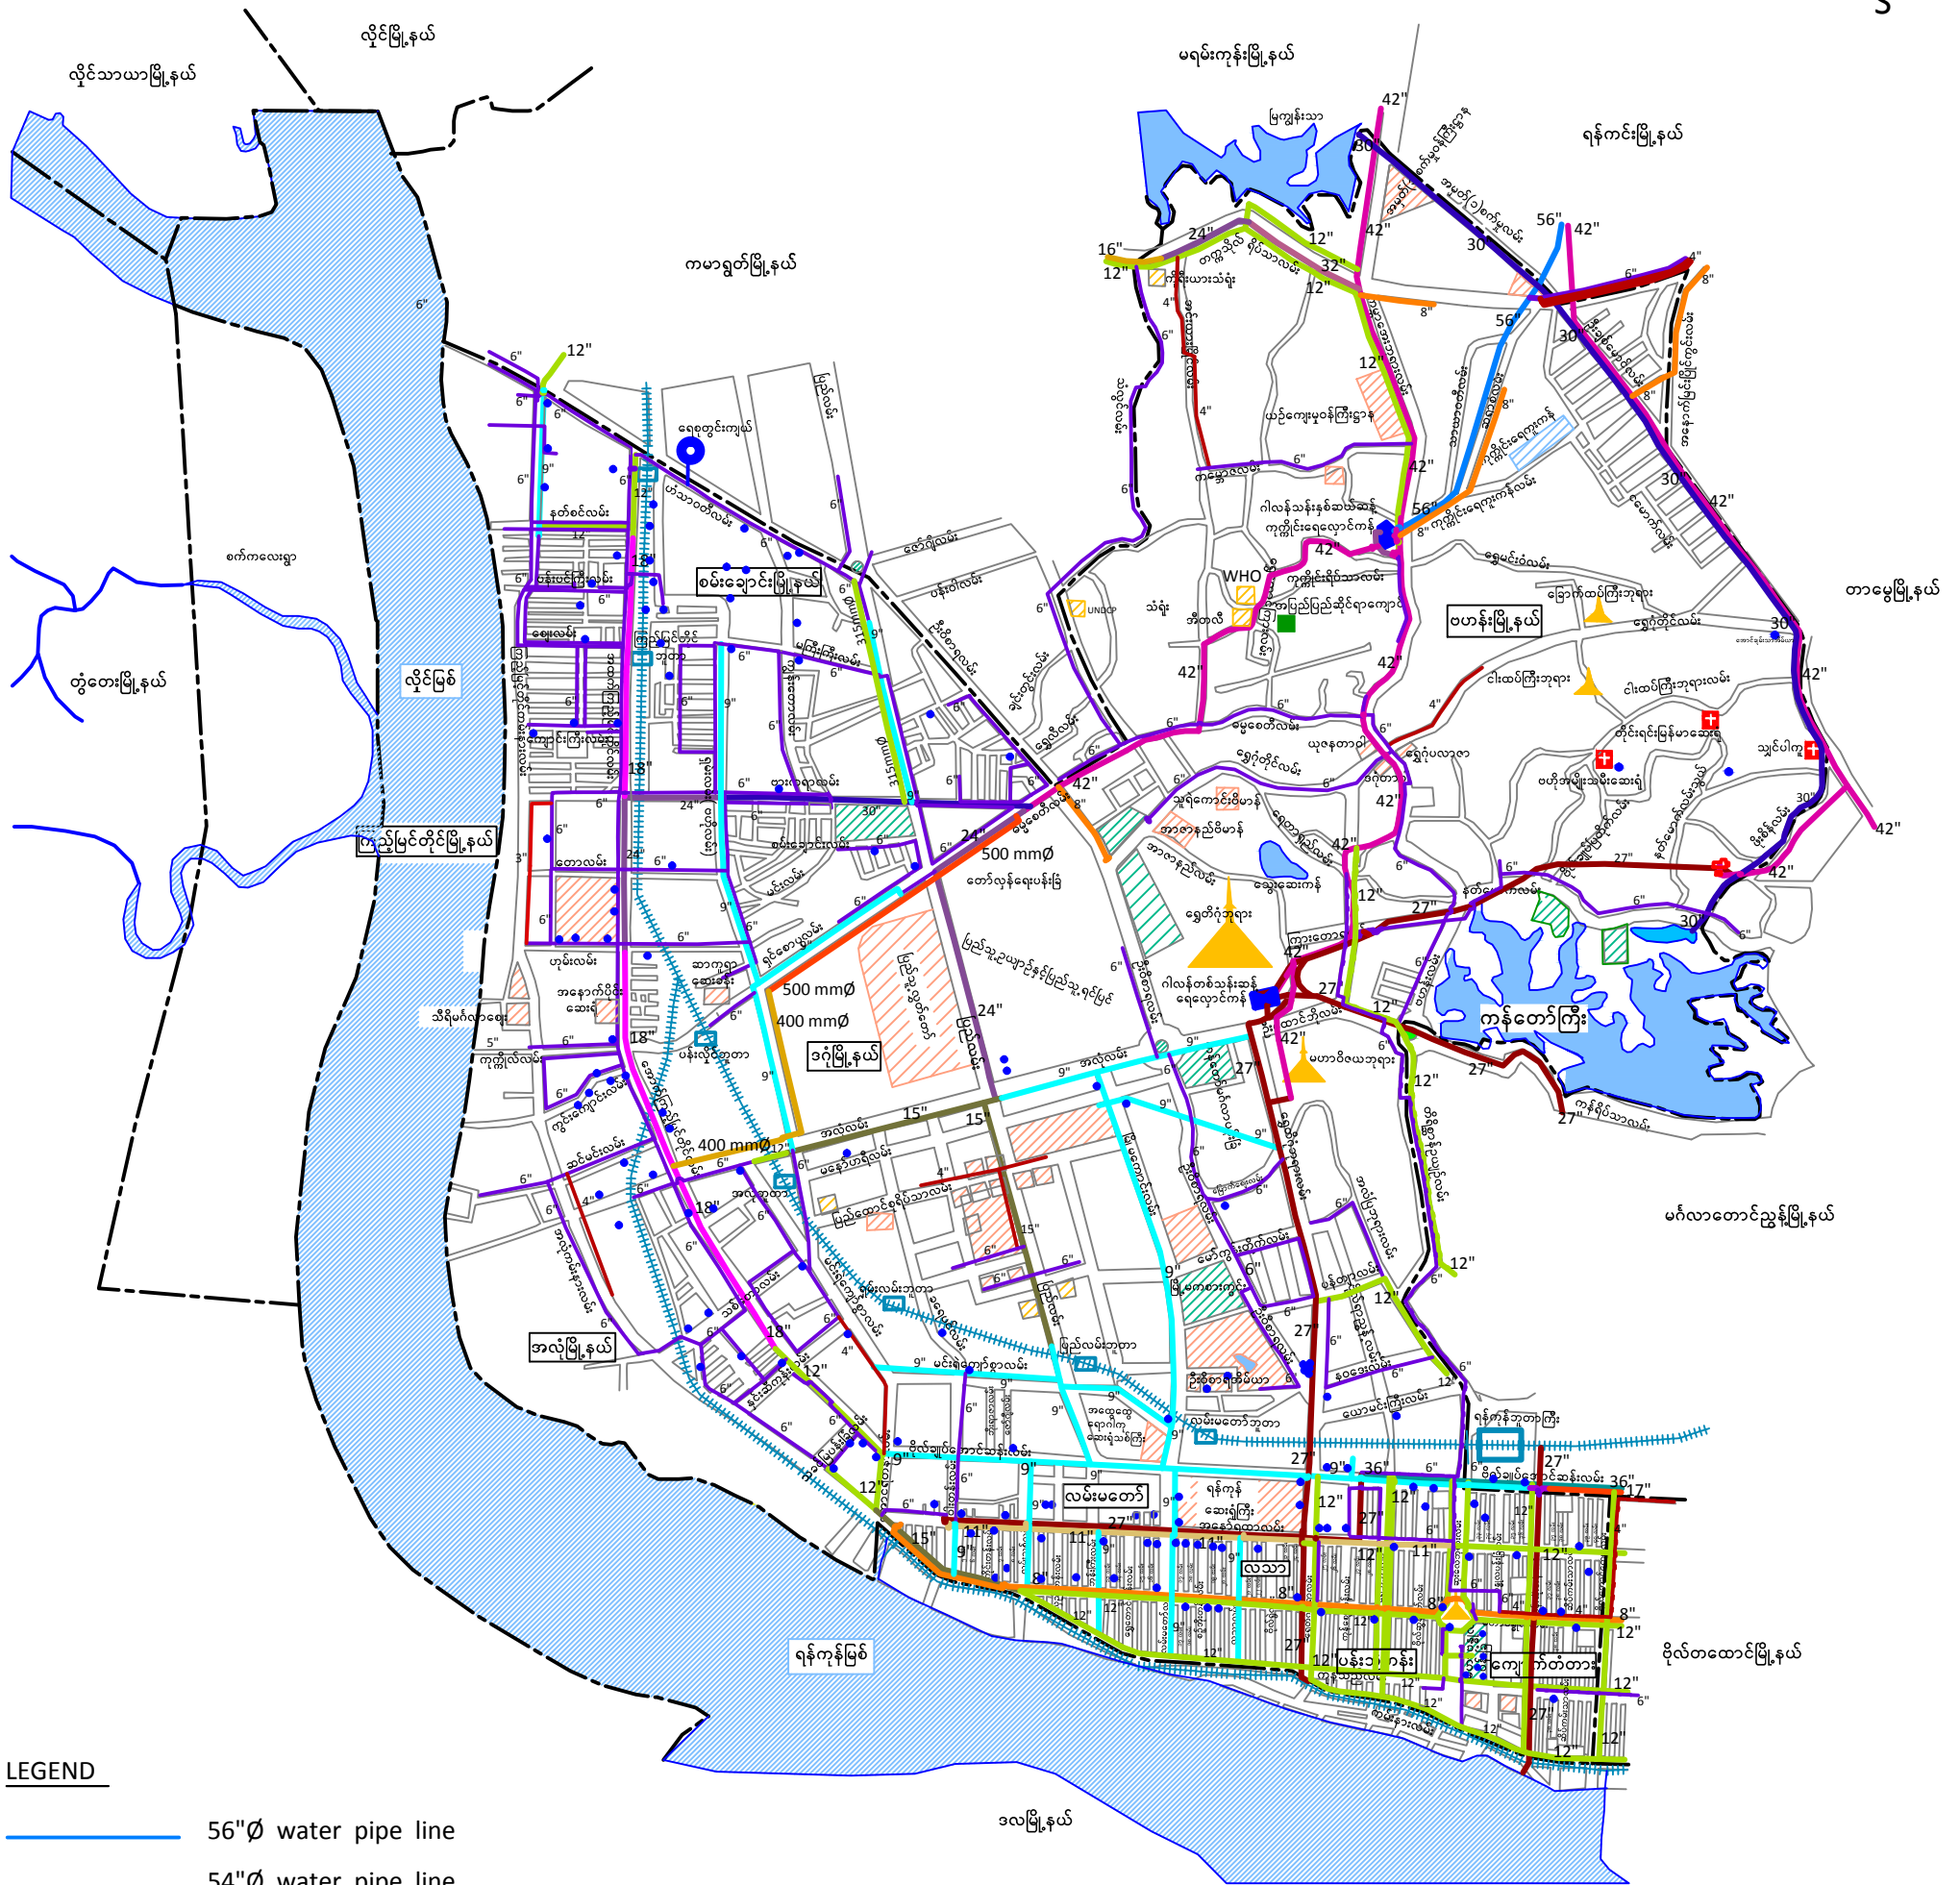


WATER PIPE LINE MAP OF WEST DISTRICT

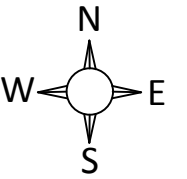

LEGEND

- 56"Ø water pipe line
- 54"Ø water pipe line
- 42"Ø water pipe line
- 36"Ø water pipe line
- 30"Ø water pipe line
- 27"Ø water pipe line
- 24"Ø water pipe line
- 18"Ø water pipe line
- 16"Ø water pipe line
- 15"Ø water pipe line
- 12"Ø water pipe line
- · - · - 12"Ø fire water pipe line
- 11"Ø water pipe line
- 10"Ø water pipe line
- 9"Ø water pipe line
- 8"Ø water pipe line
- · - · - 6"Ø water pipe line
- · - · - 6"Ø fire water pipe line
- · - · - 4"Ø water pipe line
- · - · - 4"Ø fire water pipe line
- +++++ Railway
- District Boundry
- Tube Well
- Collector Well